







EXISTING  
PROPOSED

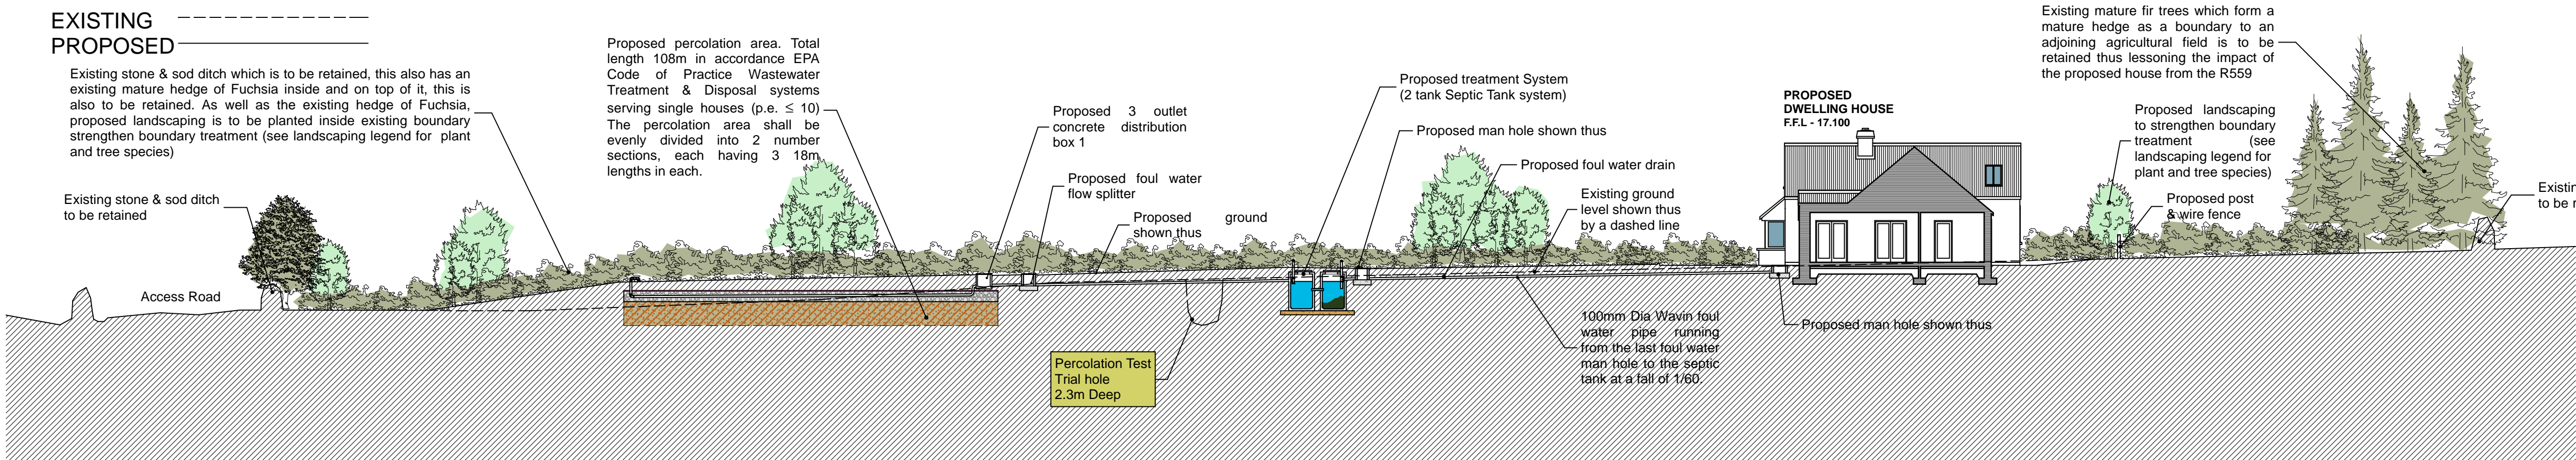

DATUM 5.00

PROPOSED SITE SECTION A-A SCALE 1/200


- EXISTING GROUND  
PROPOSED BACK FILLED SOIL

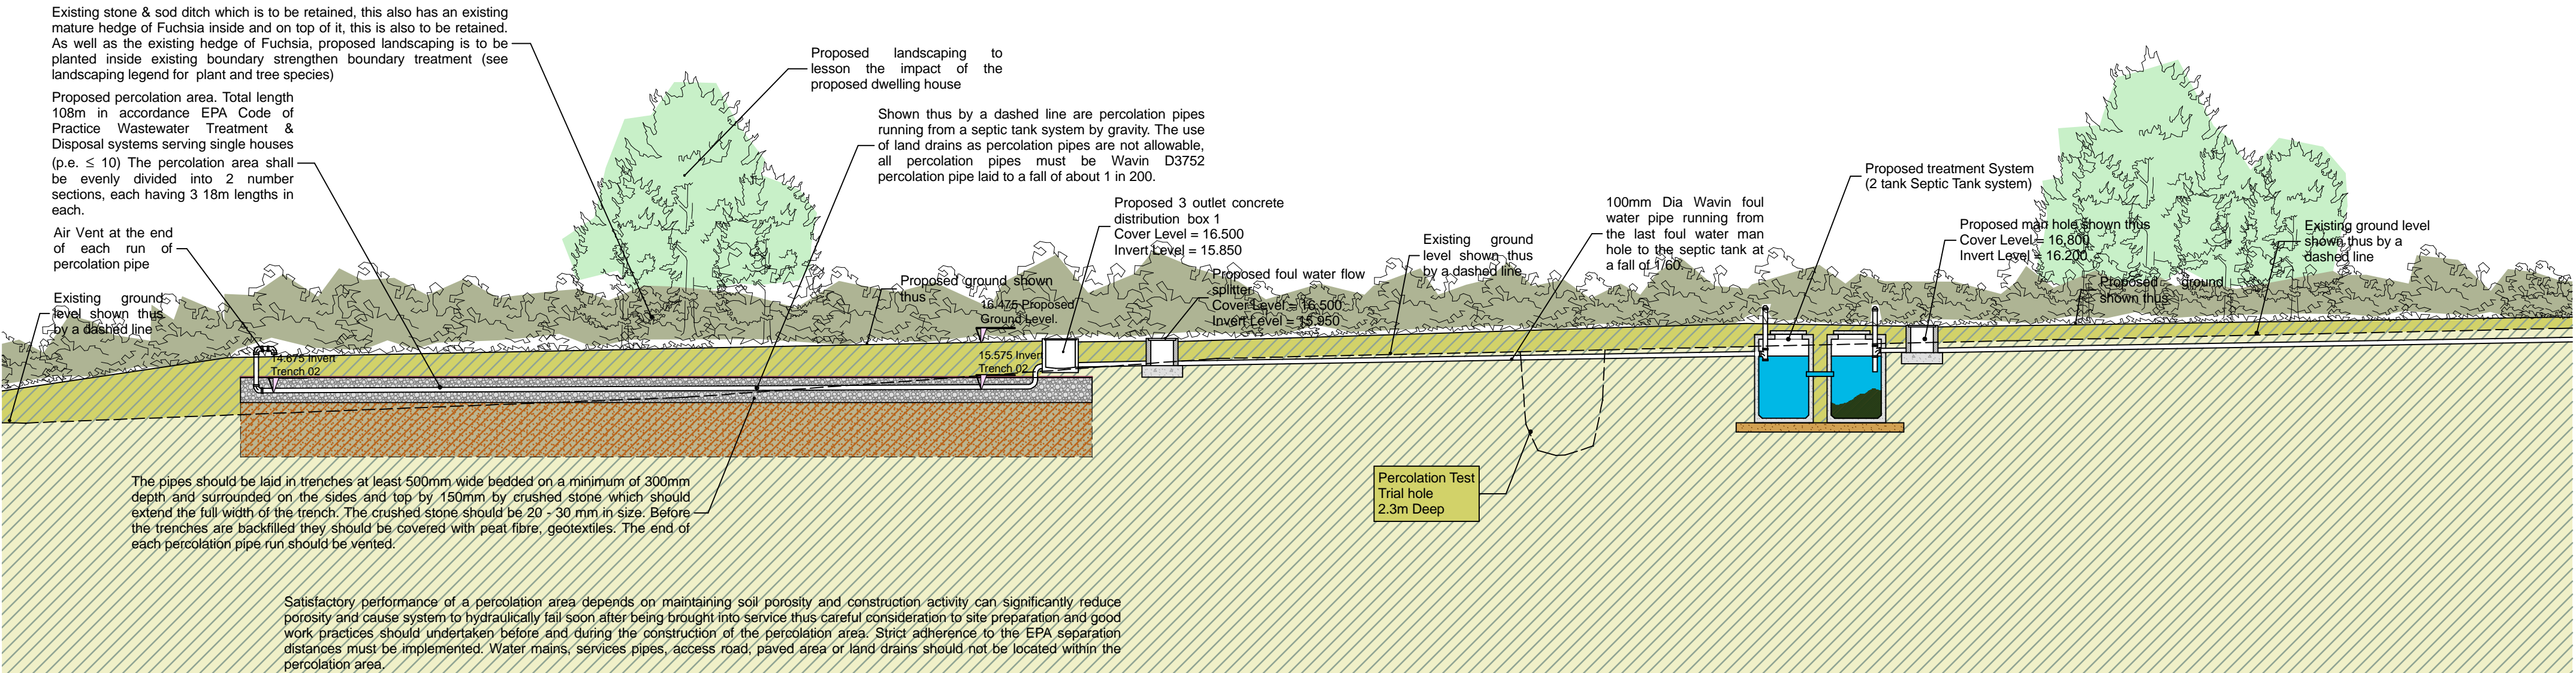

DATUM 7.00

PROPOSED SITE SECTION A-A SCALE 1/100


- EXISTING GROUND  
PROPOSED BACK FILLED SOIL

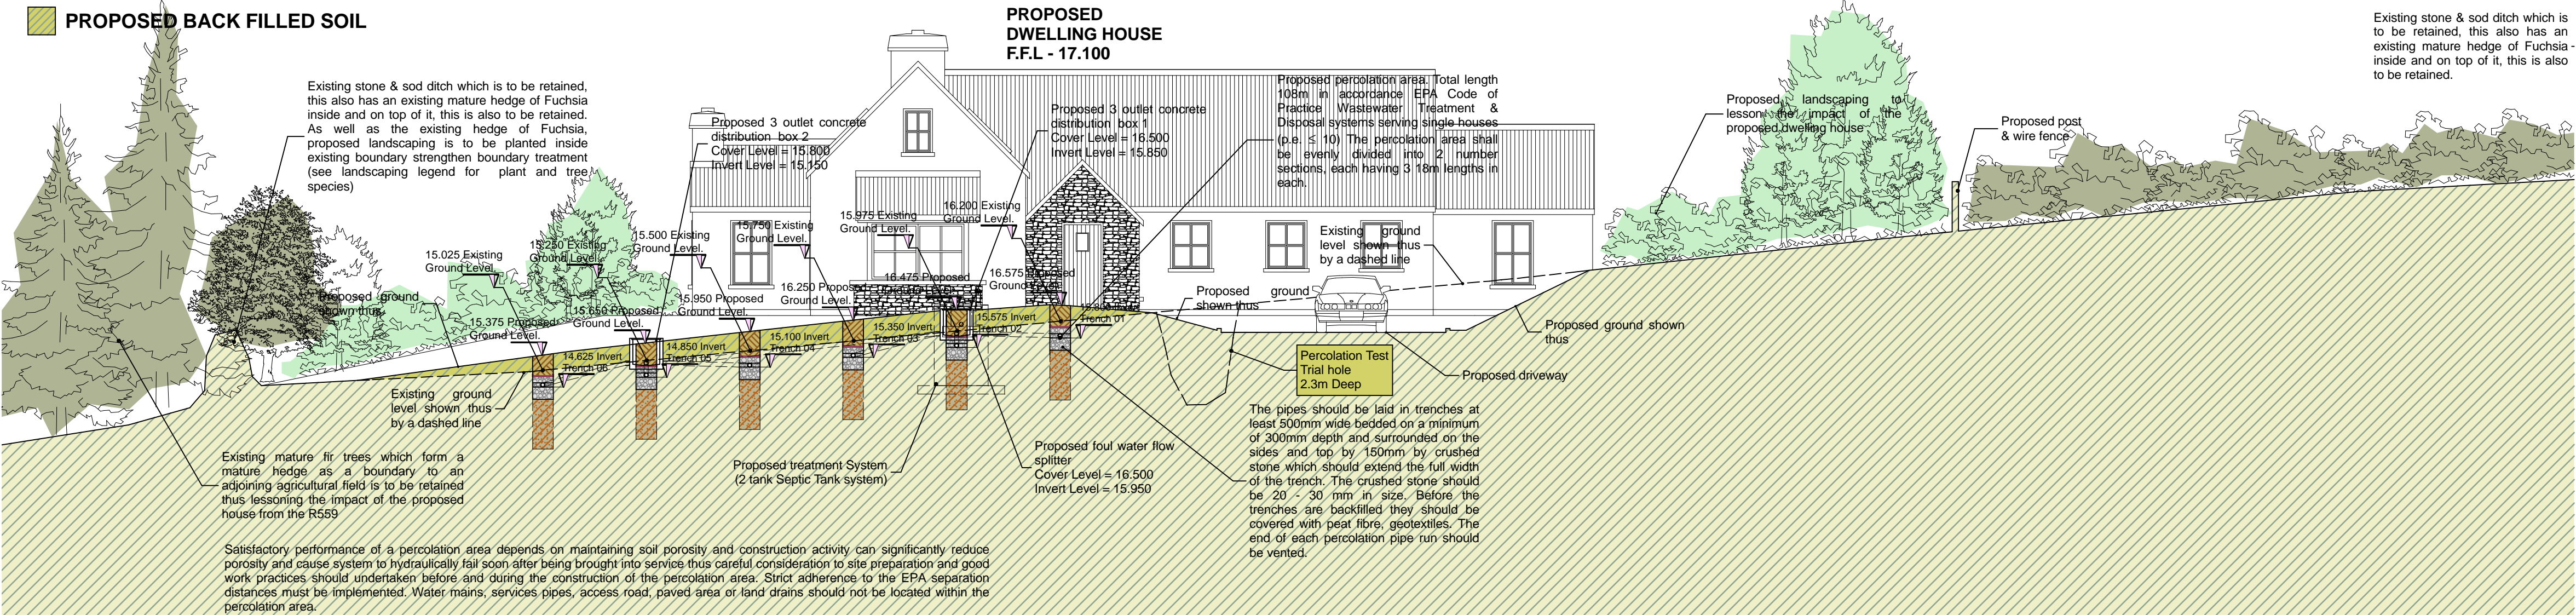

DATUM 7.00

PROPOSED SITE SECTION B-B SCALE 1/100

EXISTING  
PROPOSED

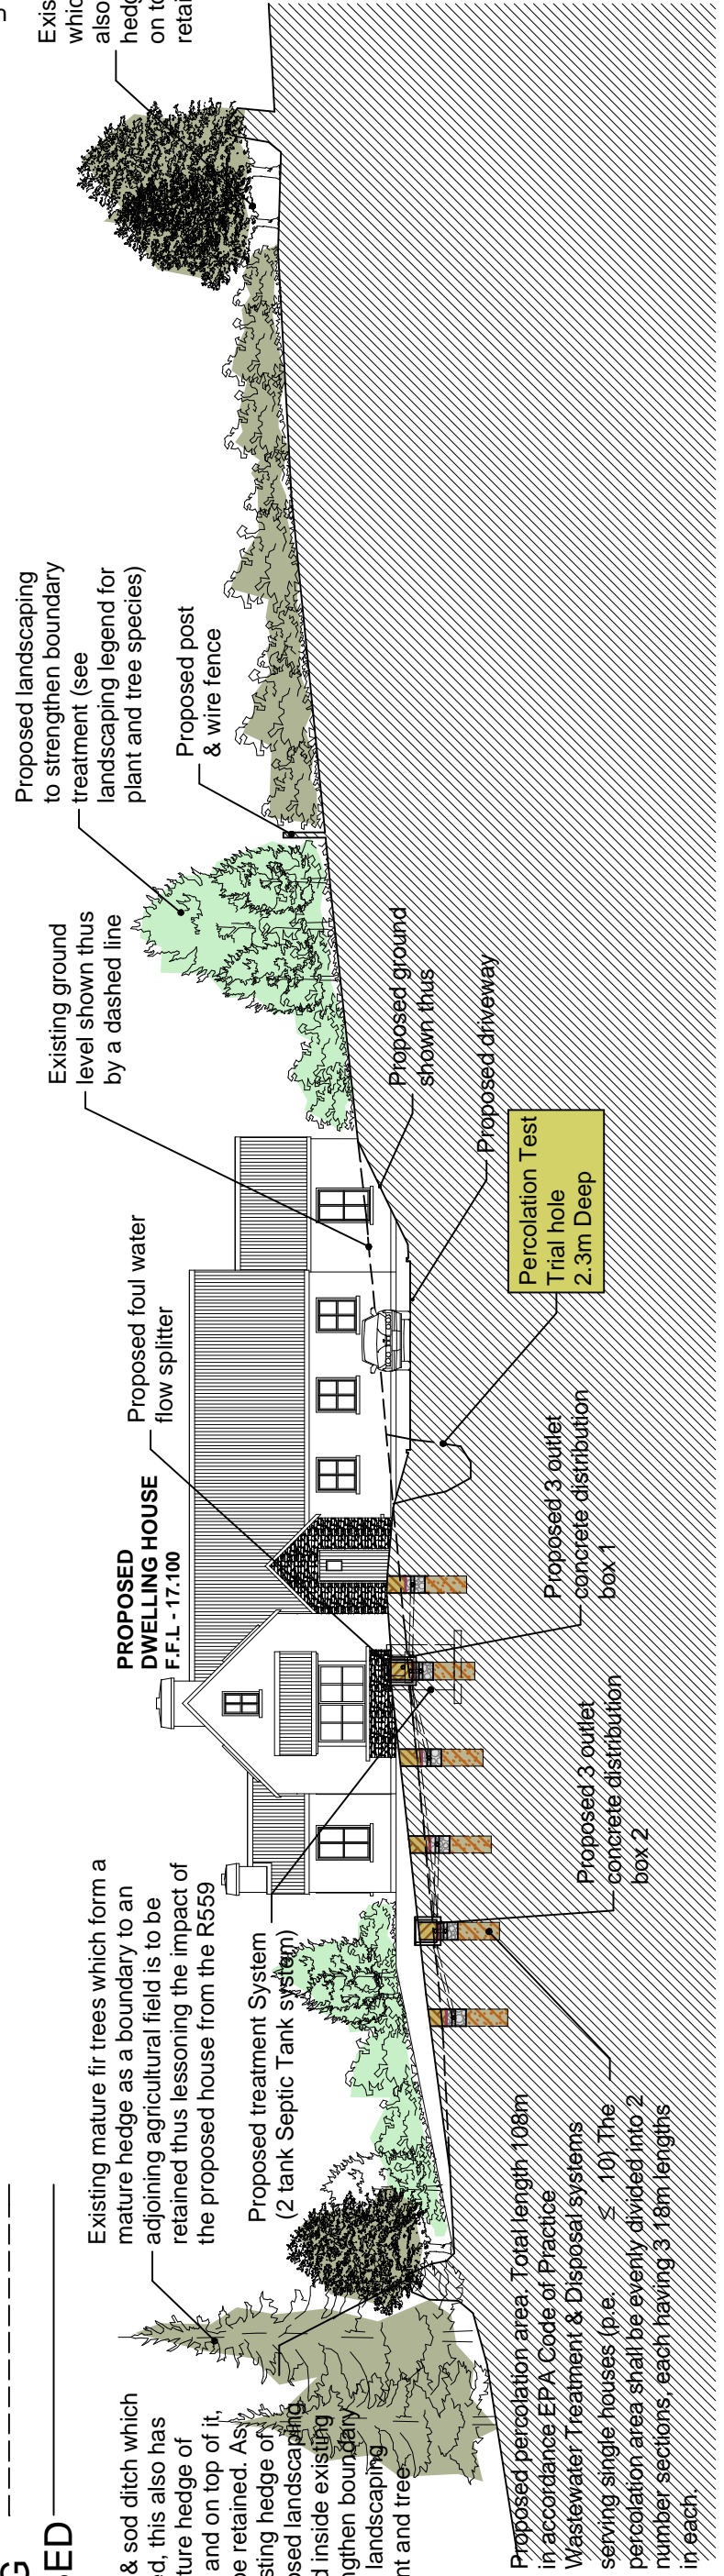

DATUM 5.00

PROPOSED SITE SECTION B-B SCALE 1/200

THIS DRAWING IS PREPARED SOLEY FOR THE PURPOSES OF MAKING A PLANNING APPLICATION AND DOES NOT PERTAIN TO SHOW CONSTRUCTION INFORMATION FOR THE PURPOSE OF TENDERING OR BUILDING NOR DOES IT PERTAIN TO SHOW ALL INFORMATION REQUIRED FOR COMPLIANCE WITH BUILDING REGULATIONS

Declan Noonan & Associates  
Architecture, Engineering &  
Project Management Consultants

|         |                              |         |
|---------|------------------------------|---------|
| Client: | Scale: 1:200 & 1/100         | Rev:    |
| Date:   | Drawn: DN                    |         |
| Title:  | Planning Application Drawing | Dwg No: |


Upper Main Street,  
Dingle,  
Co. Kerry  
tel: 087 2837745  
tel: 066 9150847  
fax: 066 9151503  
email:  
declannoonan@eircom.net

Please note that the COPYRIGHT of the information contained within this drawing remains with Declan Noonan & Associates








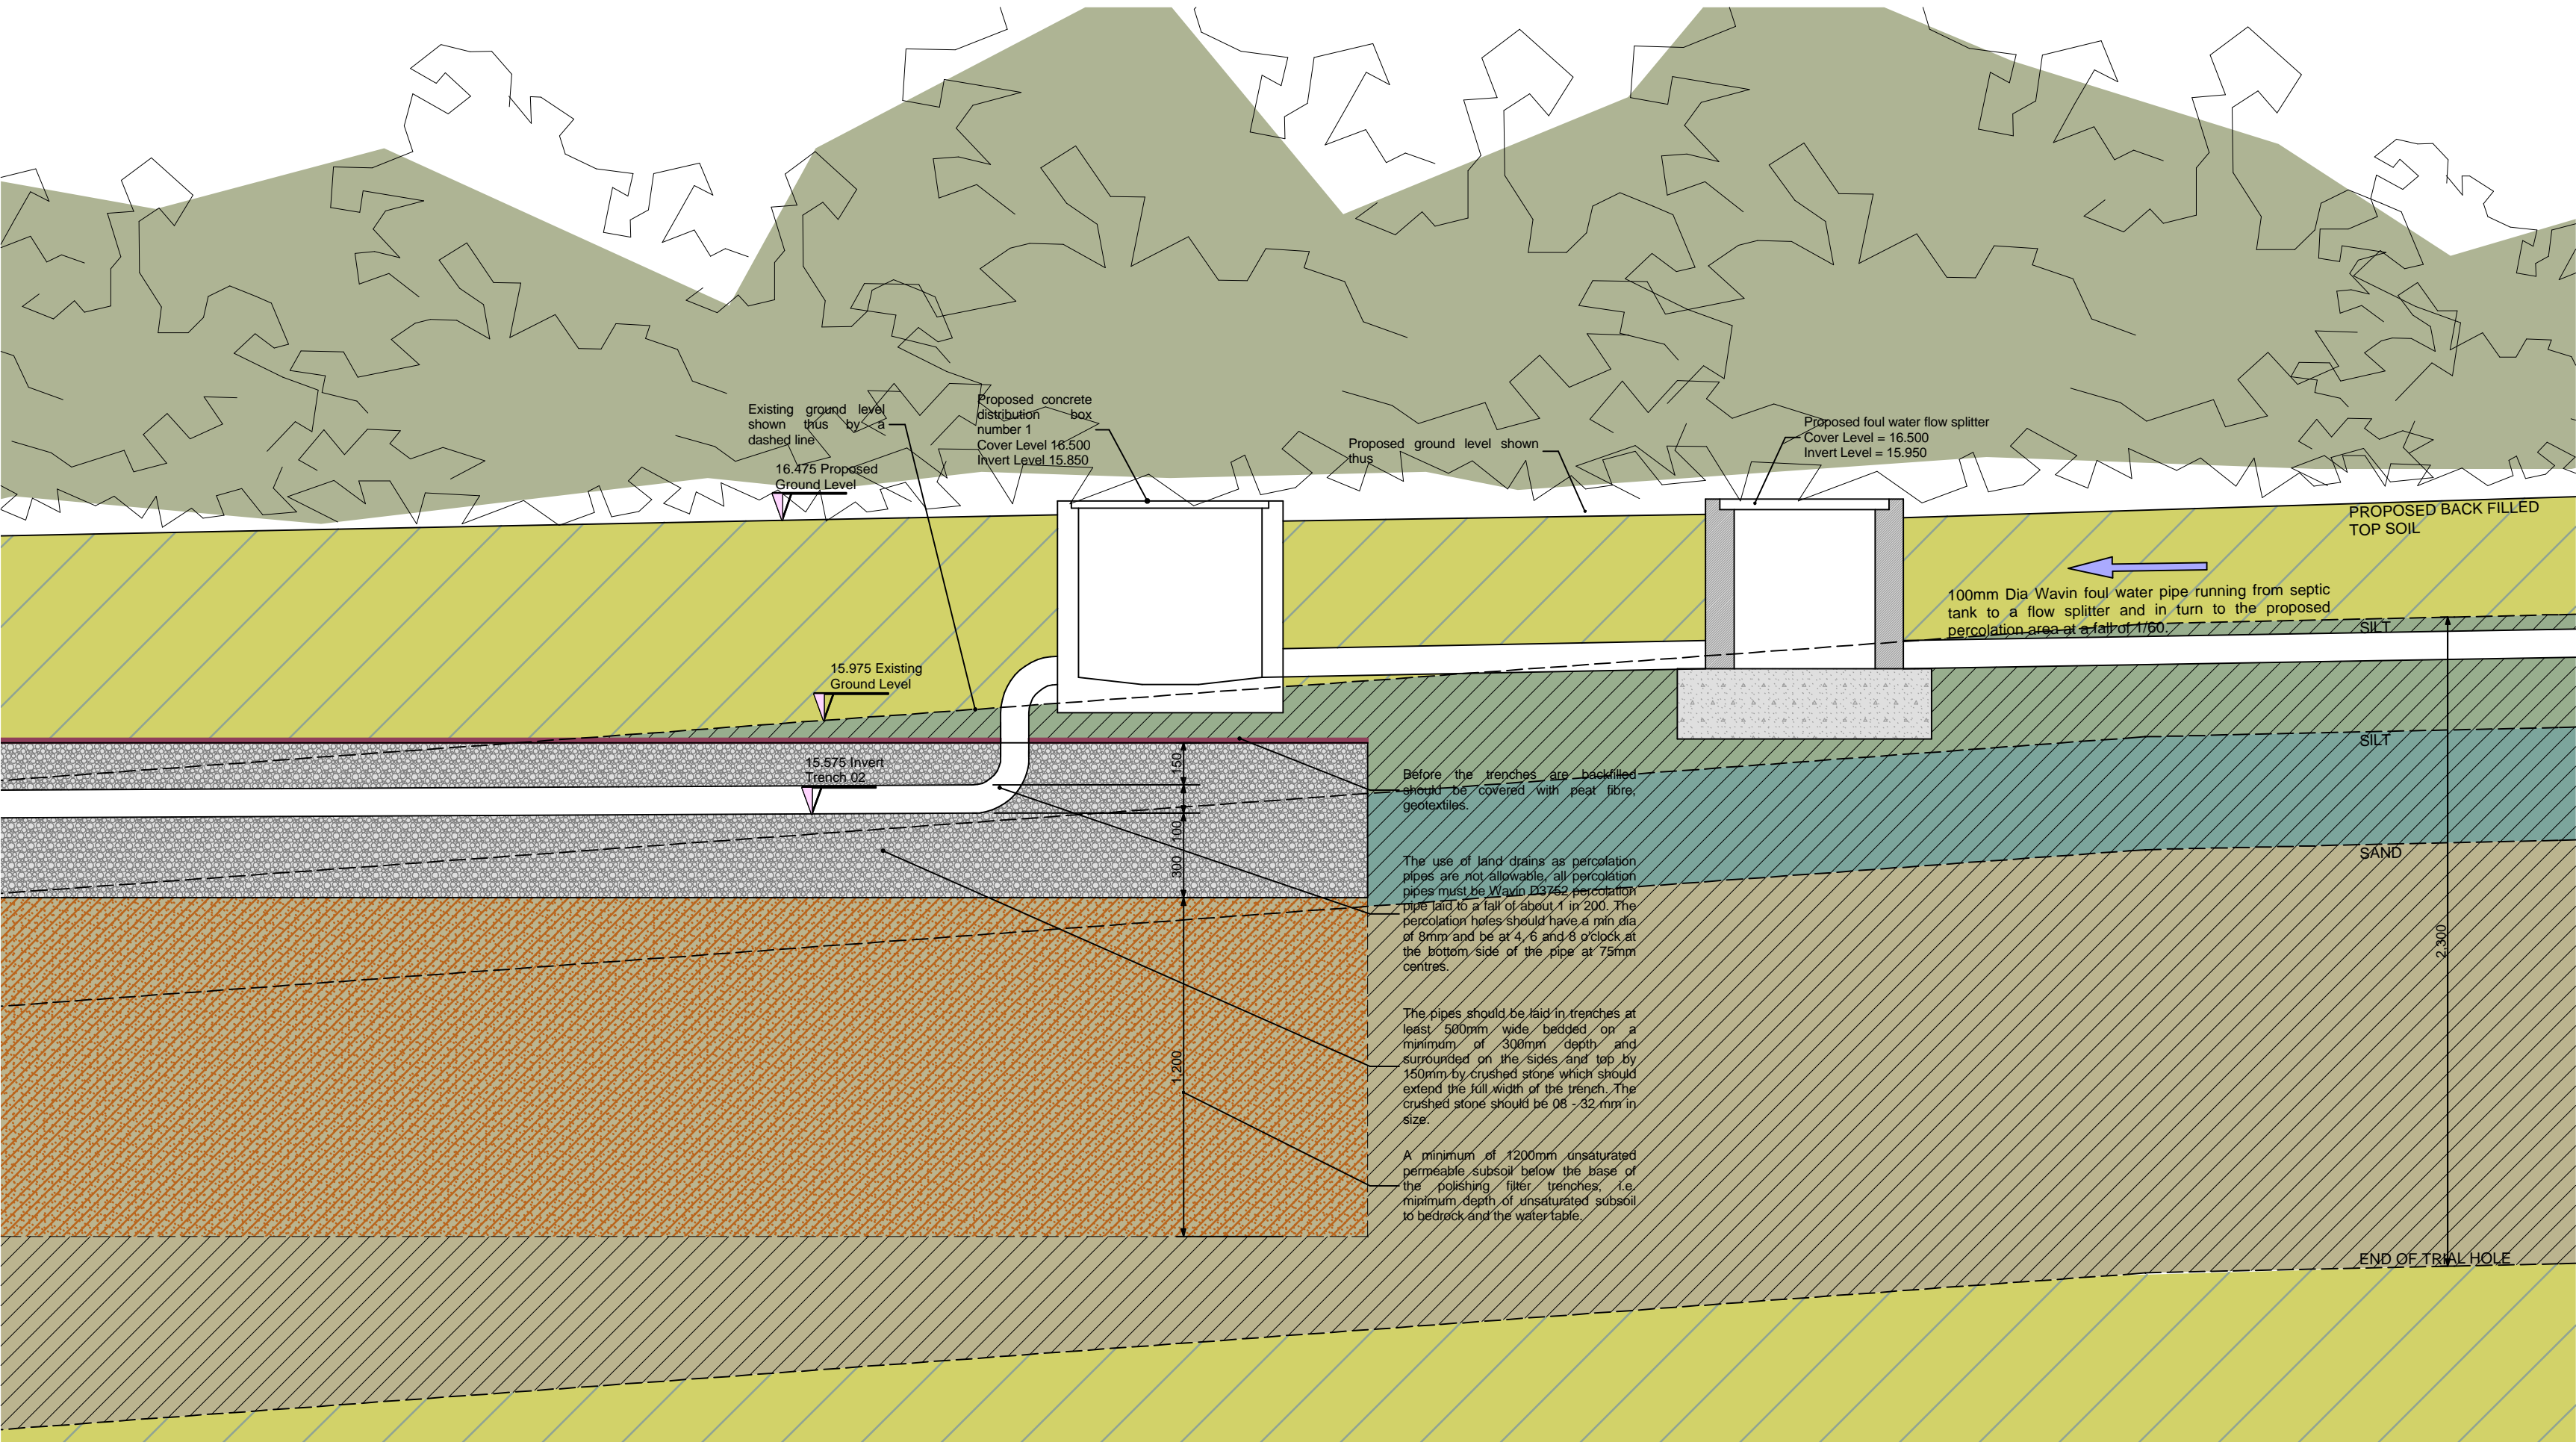


PROPOSED SITE SECTION A-A

SCALE 1/20

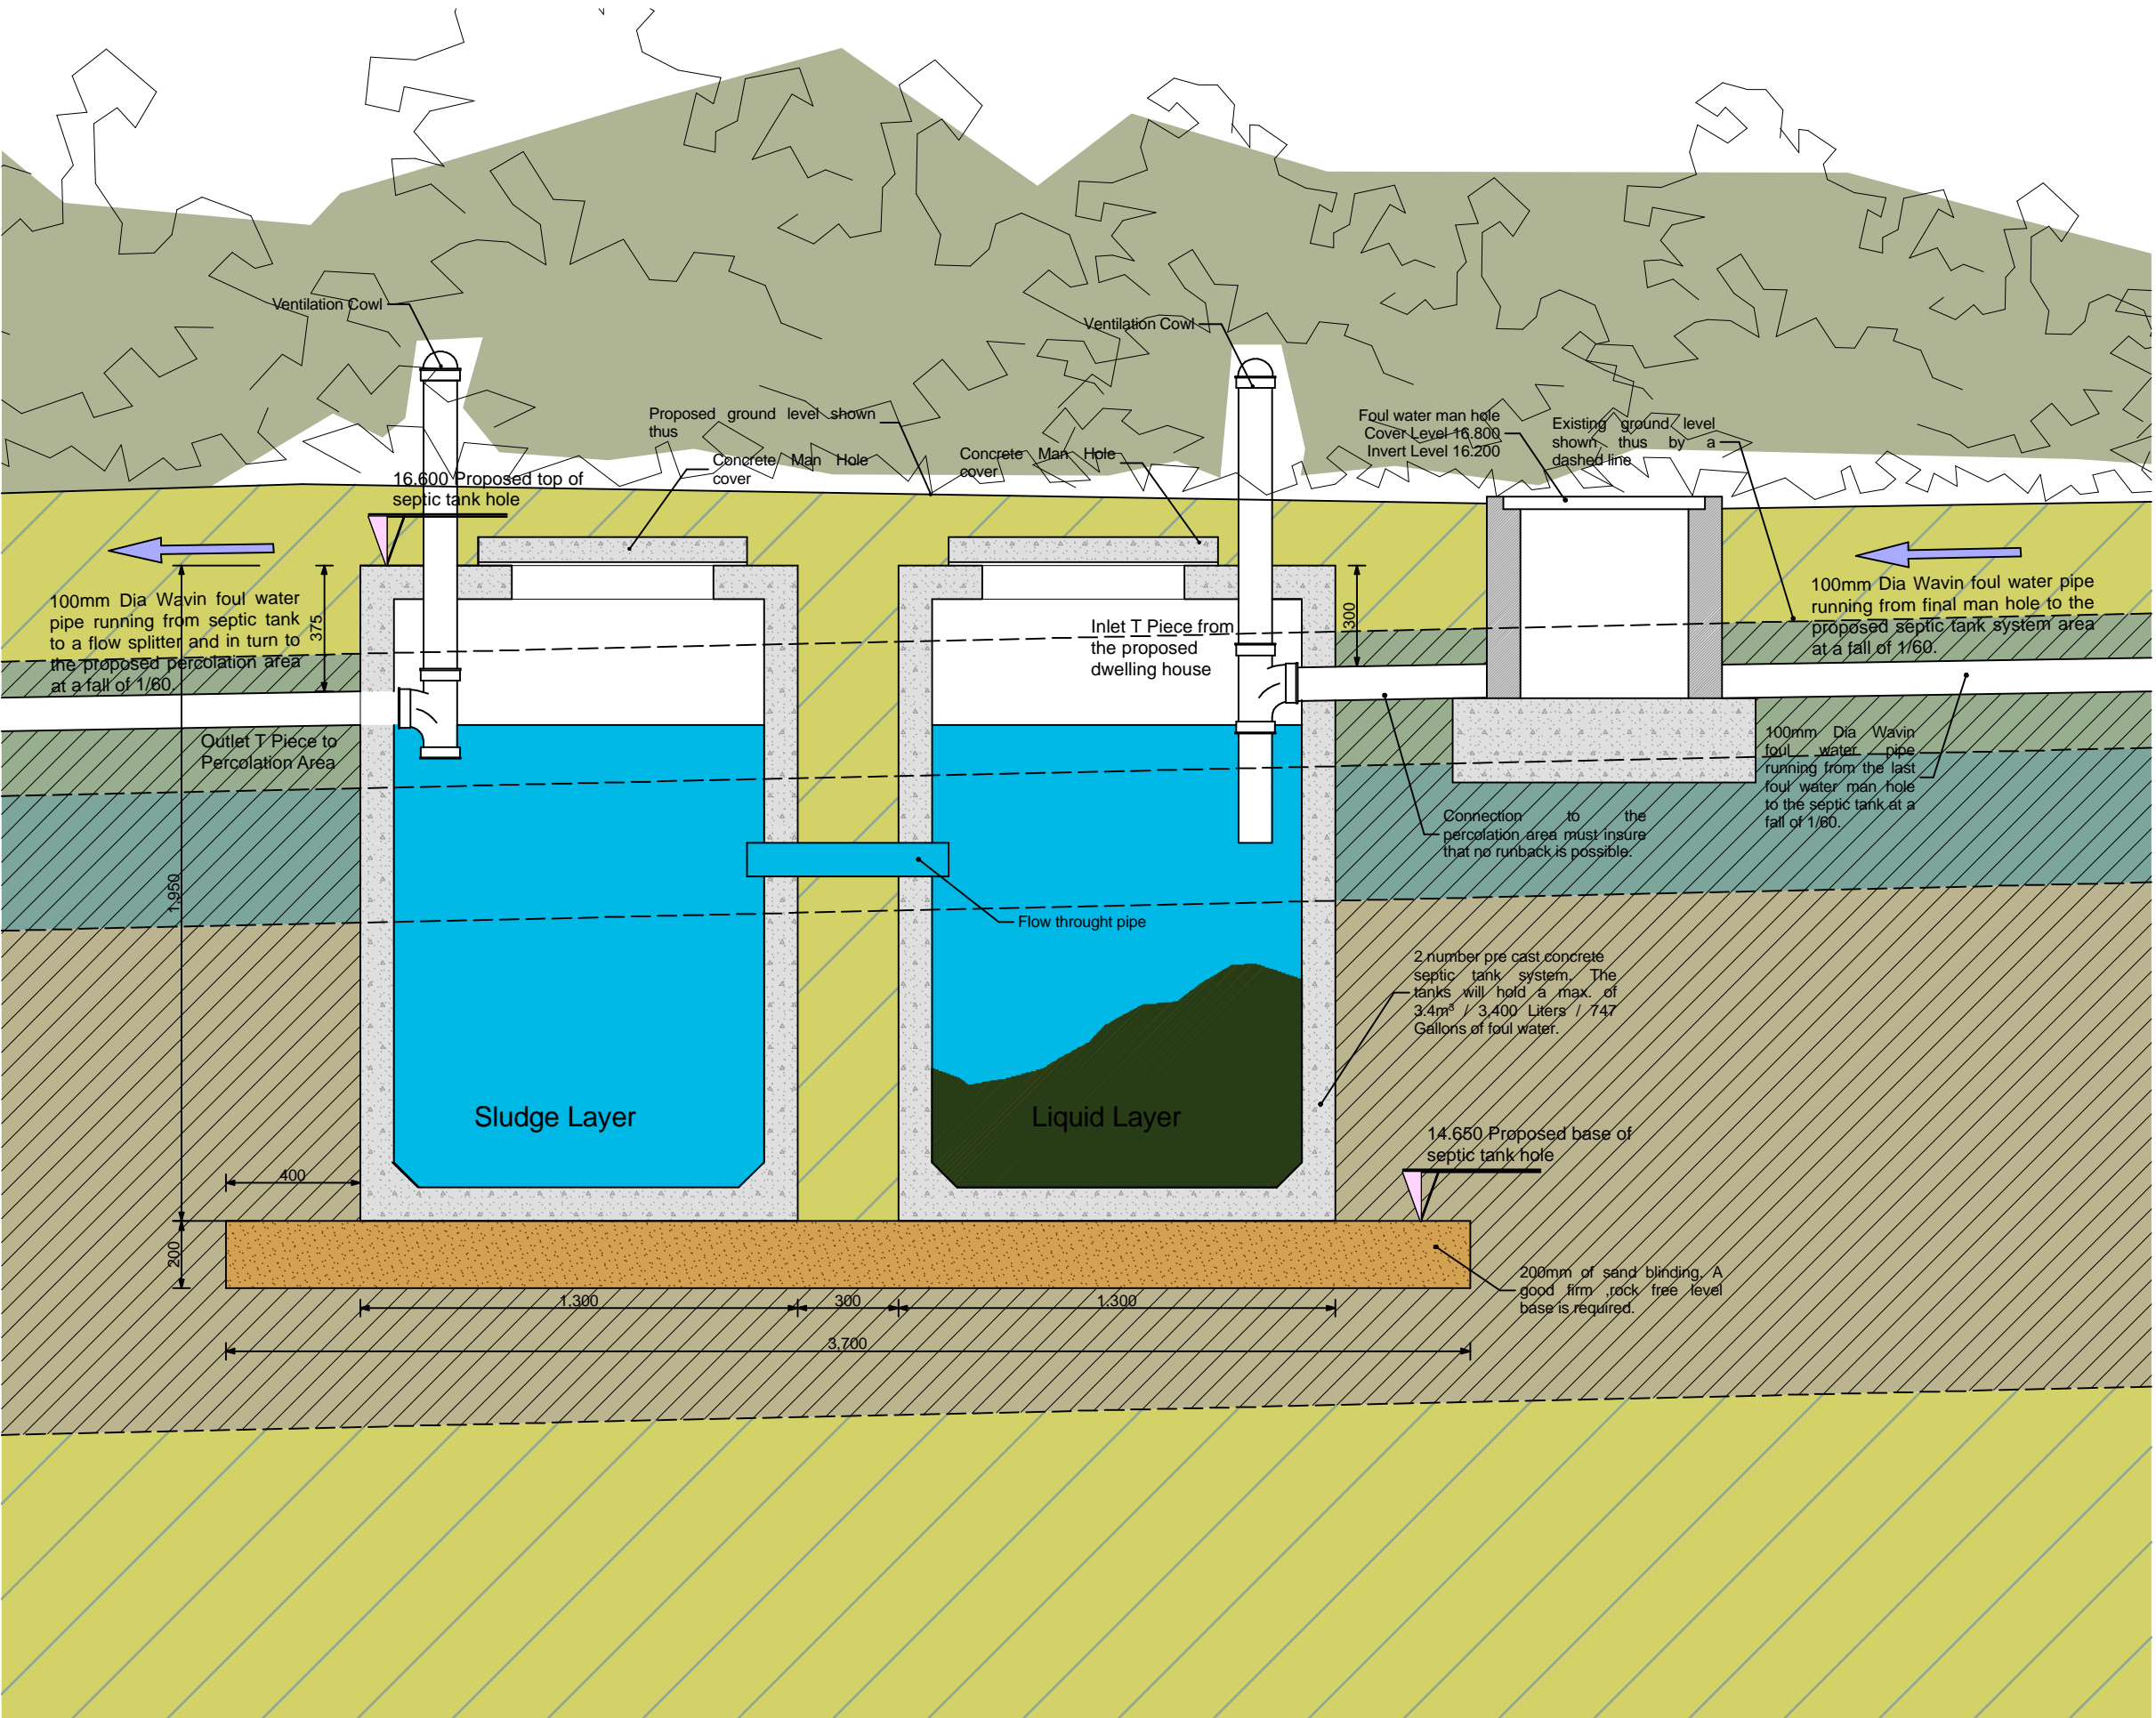

PROPOSED SITE SECTION A-A

SCALE 1/20

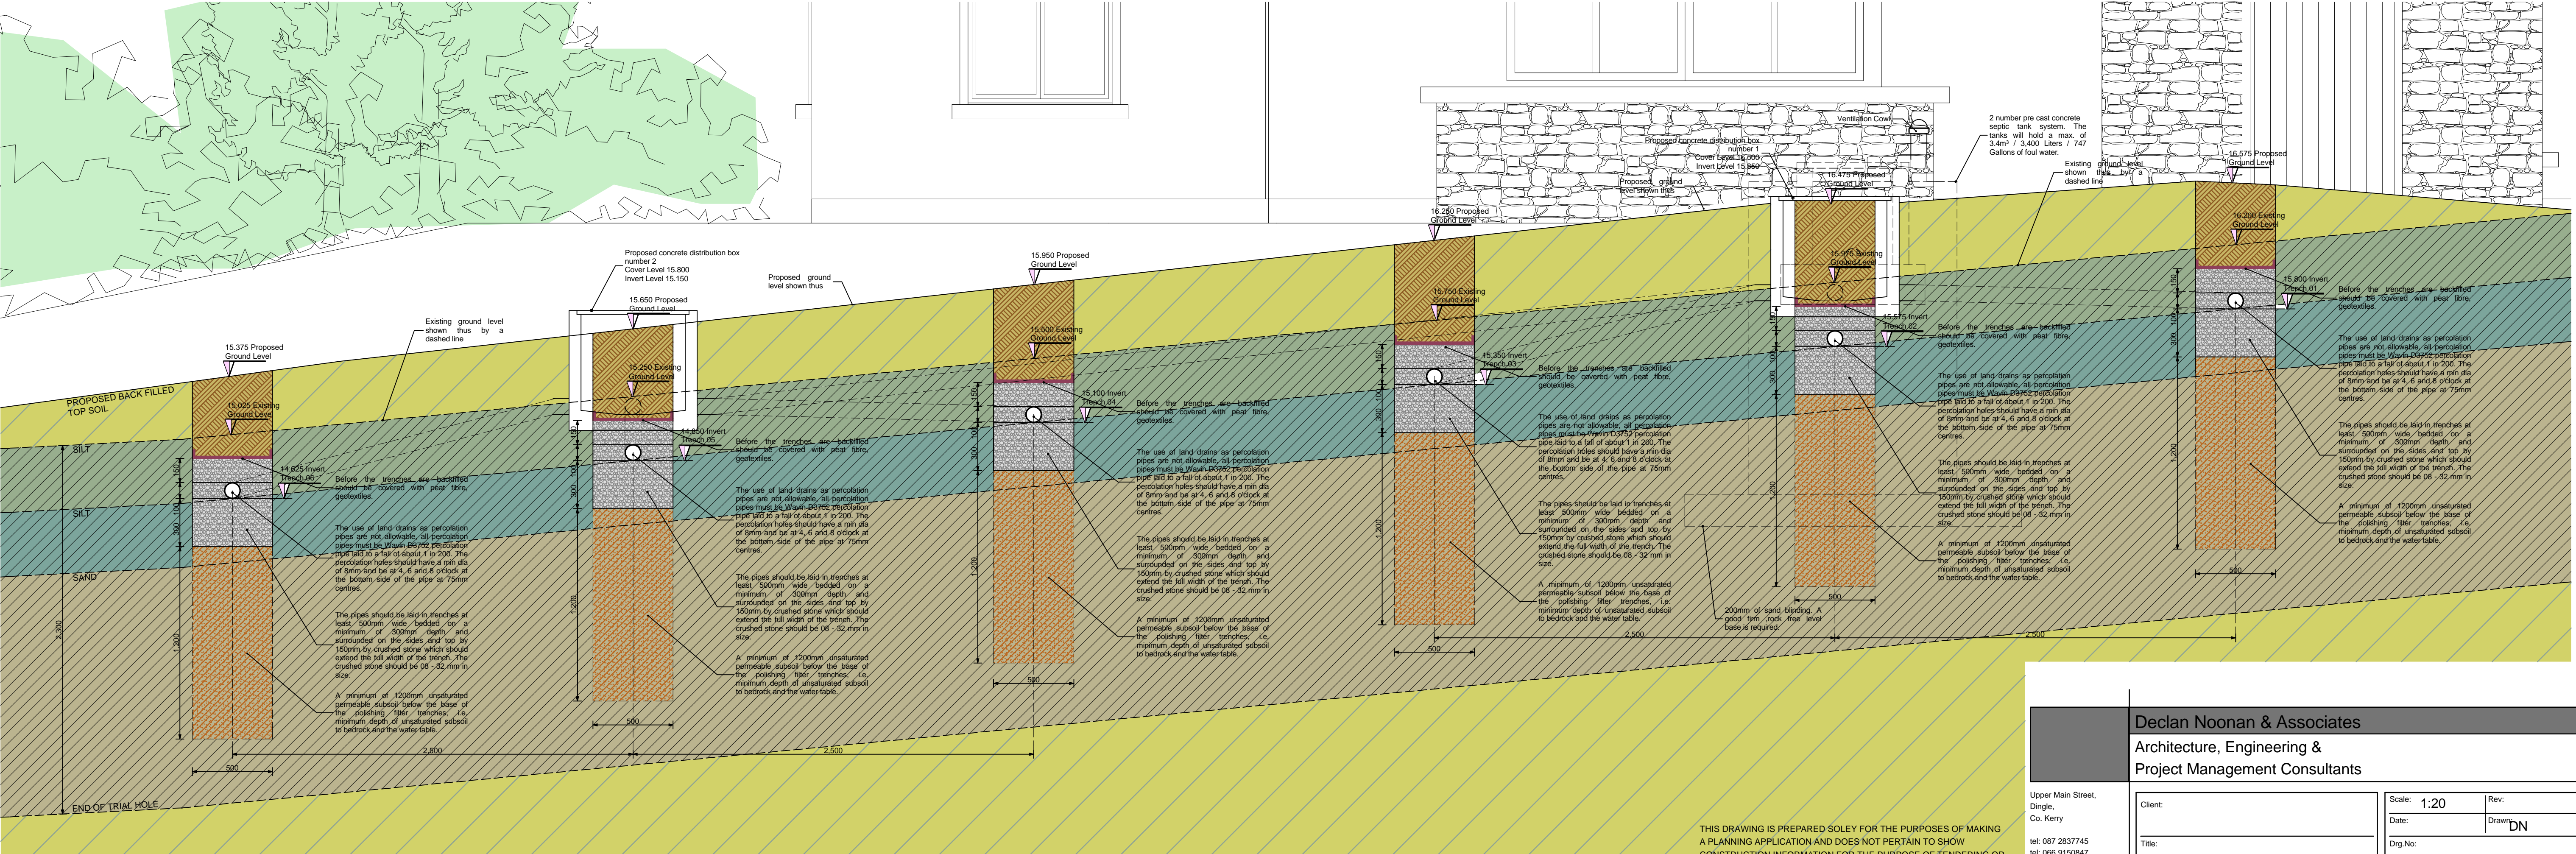

PROPOSED SITE SECTION B-B

SCALE 1/20

THIS DRAWING IS PREPARED SOLEY FOR THE PURPOSES OF MAKING A PLANNING APPLICATION AND DOES NOT PERTAIN TO SHOW CONSTRUCTION INFORMATION FOR THE PURPOSE OF TENDERING OR BUILDING NOR DOES IT PERTAIN TO SHOW ALL INFORMATION REQUIRED FOR COMPLIANCE WITH BUILDING REGULATIONS

Upper Main Street,  
Dingle,  
Co. Kerry

tel: 087 2837745  
tel: 066 9150847  
fax: 066 9151503  
email:  
declannoonan@eircom.net

Declan Noonan & Associates

Architecture, Engineering &  
Project Management Consultants

Client:

Title:

Scale: 1:20

Date:

Rev:

Drawn: DN

Dwg No:

Please note that the COPYRIGHT of the information contained within this drawing remains with Declan Noonan & Associates